

SITEPLAN  
1:5000 0 50 100 (1)

### TIMMERFJÄRDEN



Timmerfjärden acts as a bridge between Piteå's central town and the industries.

The grid system extends towards the south, leaving space for the canal to connect Sörfjärden and Nördfjärden. Recreational areas with green spaces create opportunities for activities and gatherings.

As Timmerfjärden evolves, a new park connects residential blocks to old villa quarters, serving as a green waiting area for the station.

### LEGEND

- ① CONVENIENCE STORE
- ② CAFÉ / COFFEE SHOP
- ③ LUNCH RESTAURANT
- ④ WELCOMING AREA
- ⑤ LUNCH RESTAURANT
- ⑥ TECHNICAL EQUIPMENT
- ⑦ KIOSK
- ⑧ PASSAGE TO BUS-STATION
- ⑨ WC / BAG-STORAGE
- ⑩ WAITING AREA
- ⑪ CONVENIENCE STORE
- ⑫ CO-WORKING ENTRANCE
- ⑬ OUTDOOR PASSAGE
- ⑭ TRAIN PLATFORM

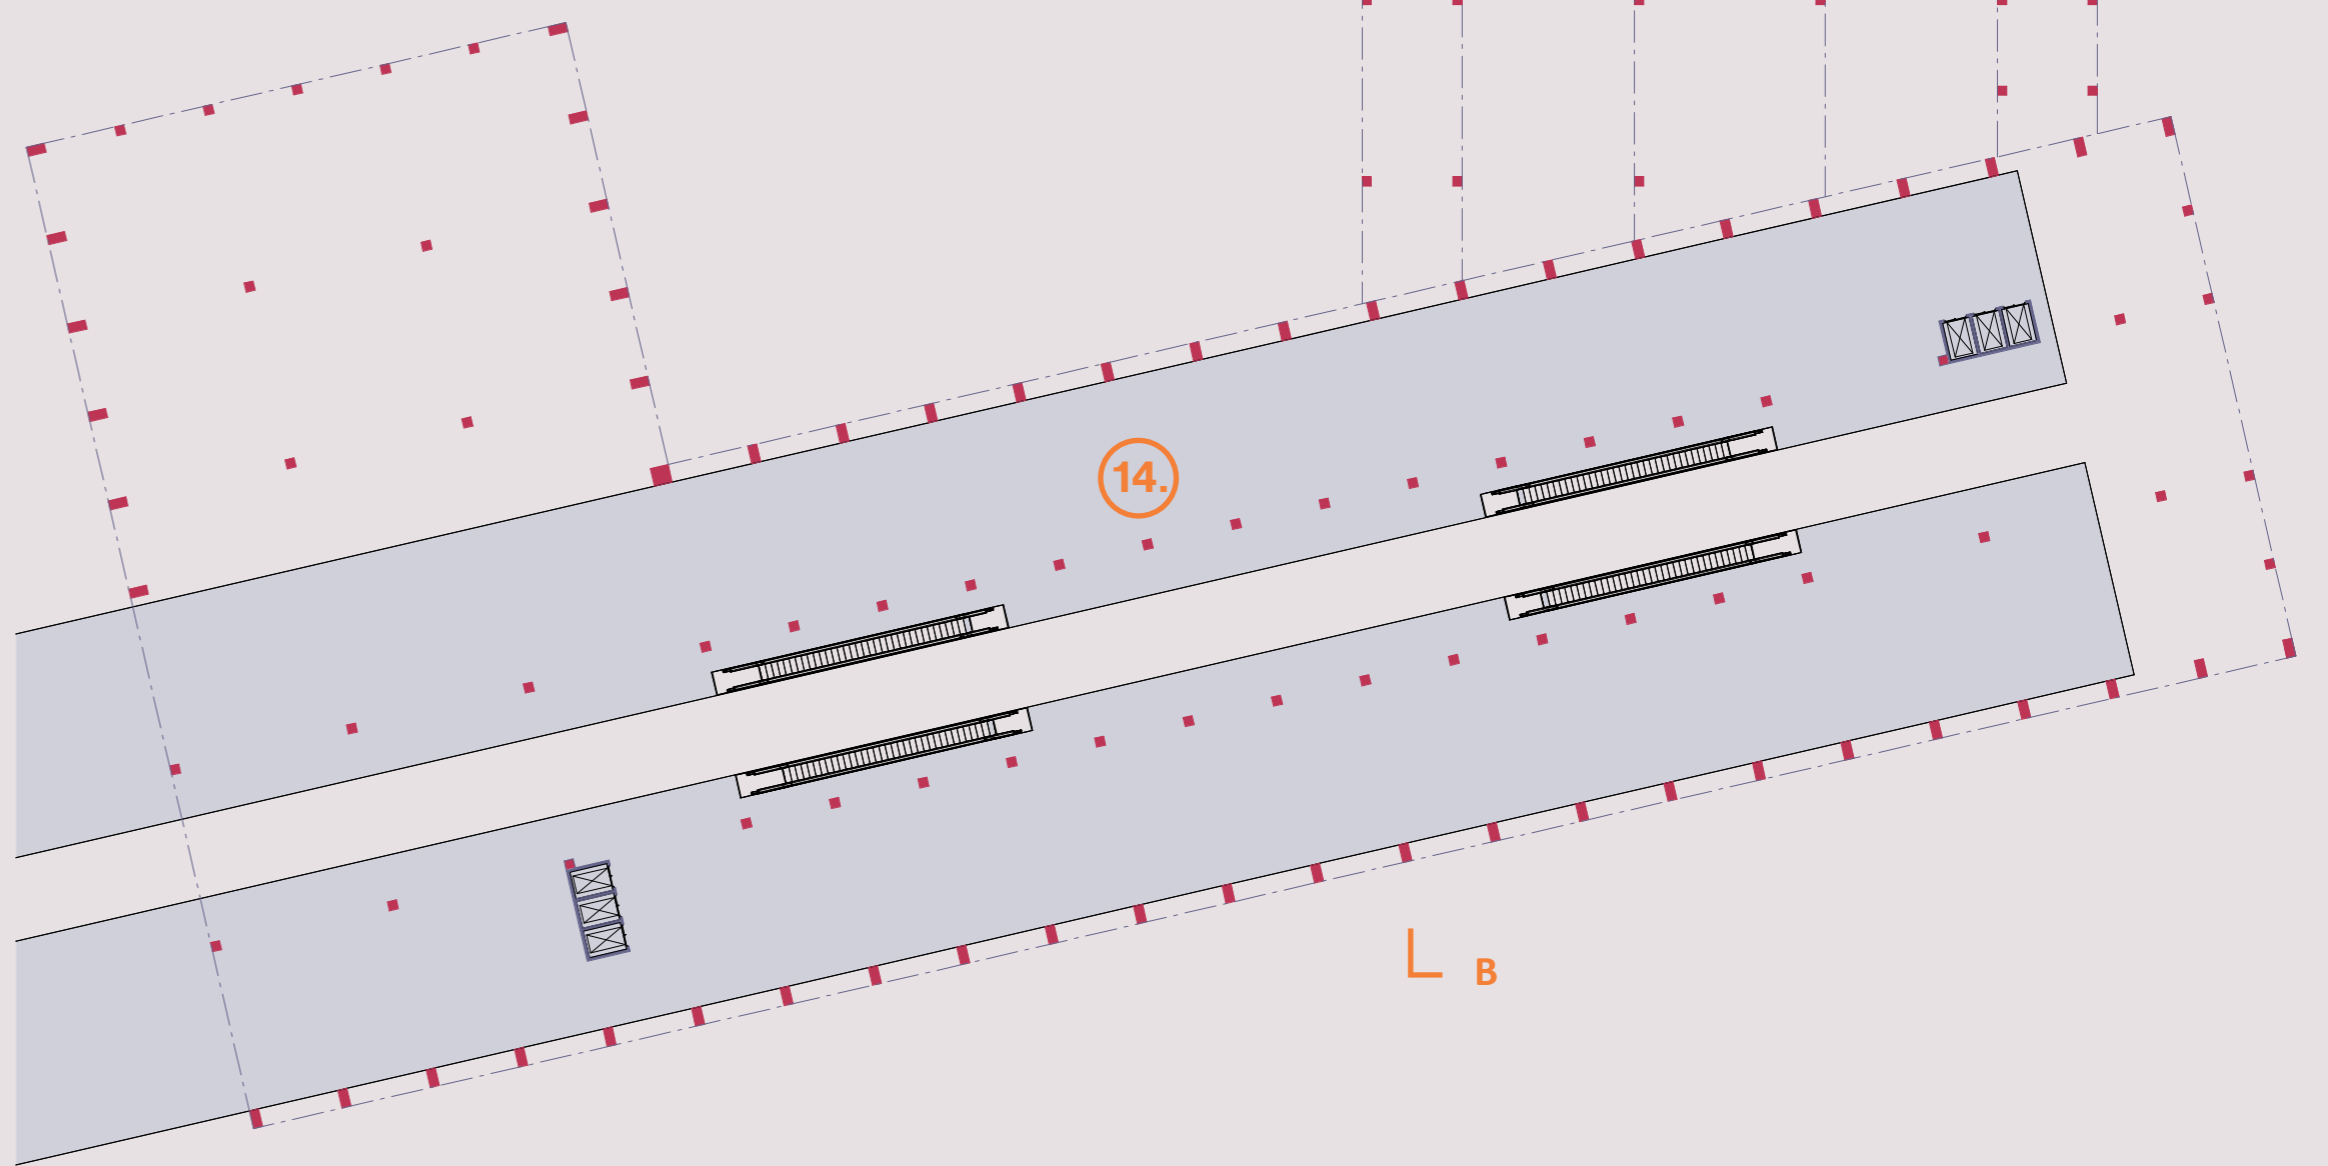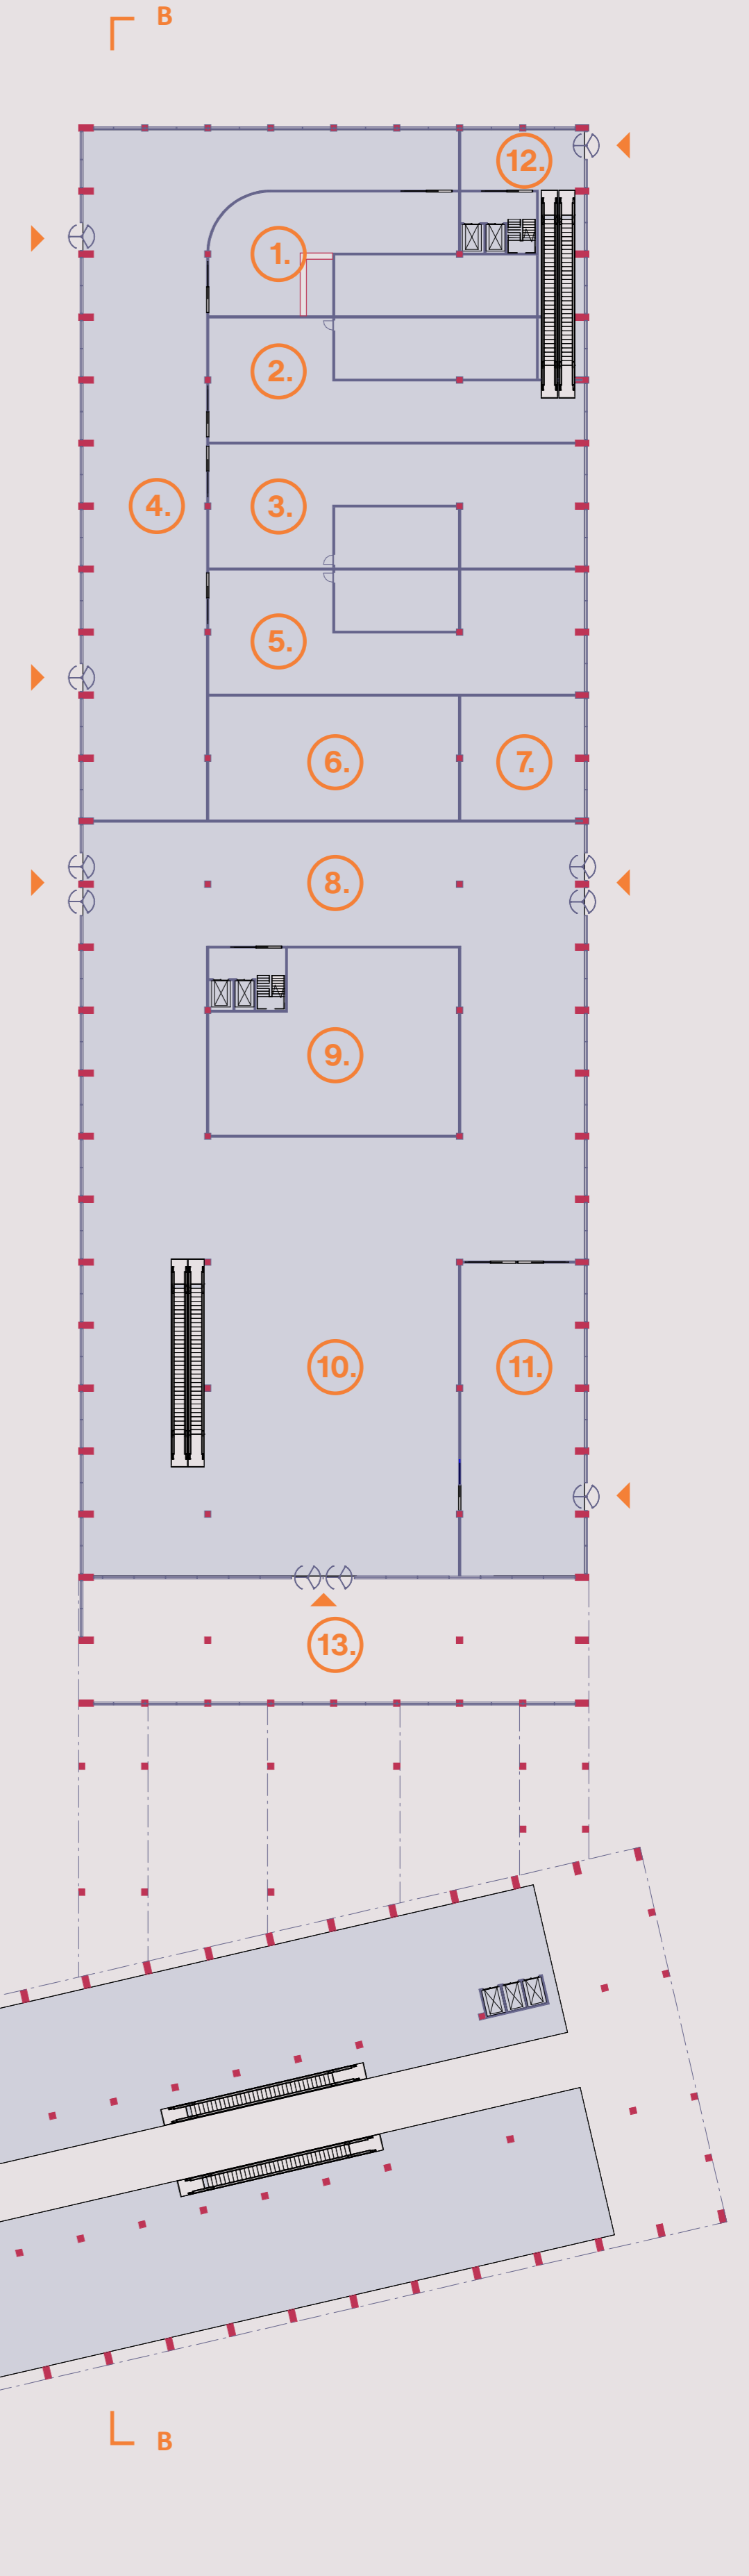

LEVEL 1  
1:500 0 5 10 15 20 25 (1)



VIEW OVER THE MAIN ENTRANCE AREA

TIMMERFJÄRDEN

SÖRFJÄRDSBRON

VÄSTRA KAJEN

TIMMERFJÄRD STATION

THE NEW NEIGHBORHOOD

MARINA / GUEST HARBOUR / CAMPING

SECTION A-A  
1:2000 0 10 20 30 40 50

VIEW FROM VÄSTRA KAJEN TOWARDS TIMMERFJÄRDEN

